


**PLAN VIEW** SCALE 1:20

See plan view below

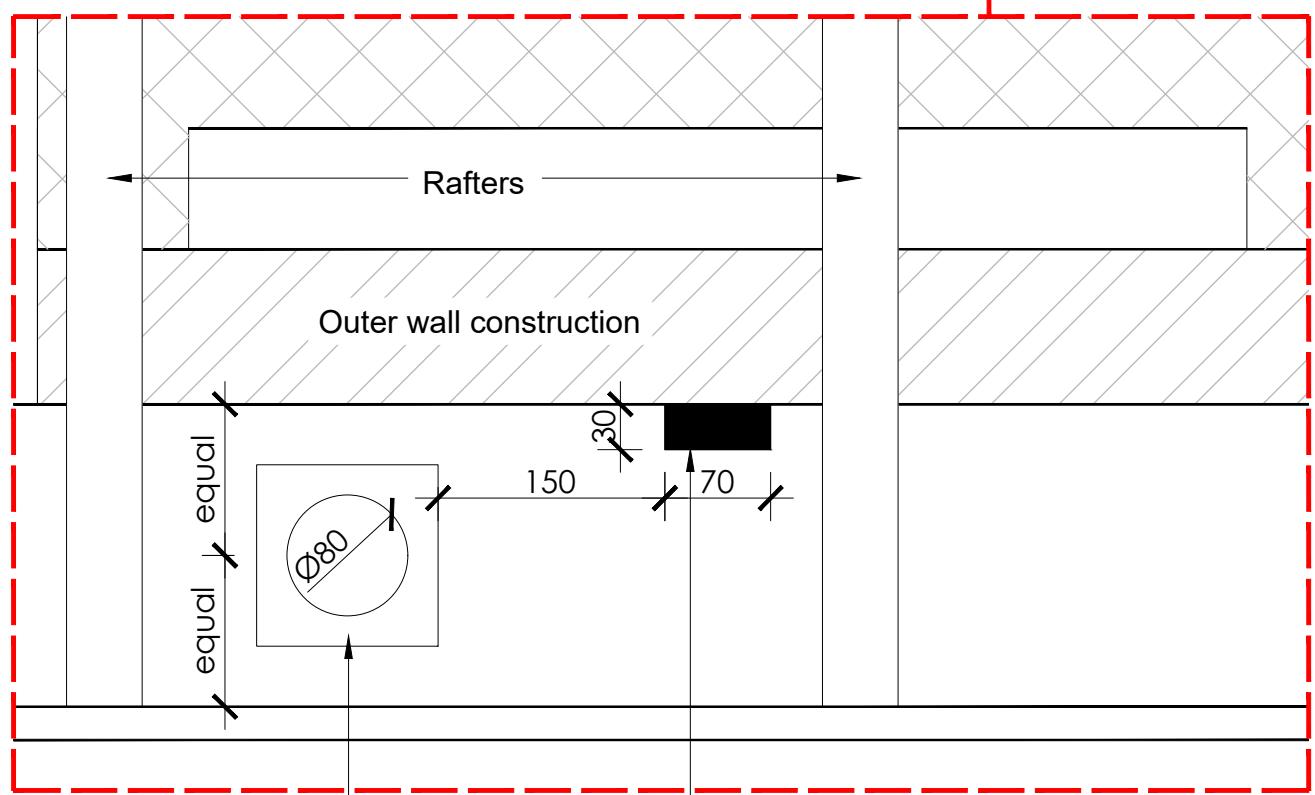

cut a 70 x 30mm aperture in edge of soffit board to allow swifts to access at eaves - please ensure no unduly rough edges to avoid risk of injuring entering birds

approx 125 x 125 x 18 ply or timber offcut with 80mm dia concave 'cup' to act as base for swift nest

**PLAN DETAIL** SCALE 1:5

New eaves detail as specified elsewhere  
Swift entrance between or to side of windows, not over them

Keep access clear of obstructions (sky dish, alarm boxes etc) to allow birds to swoop up into entrance hole

**EXTERNAL ELEVATION** NTS



Issued for:	WDH	Dwg No:	01
Drawing:	Eaves box MkI	Scale:	as shown @A3
		Drawn By:	Date: 07-2021
			